



Exempelritning trall, 8 m<sup>2</sup>

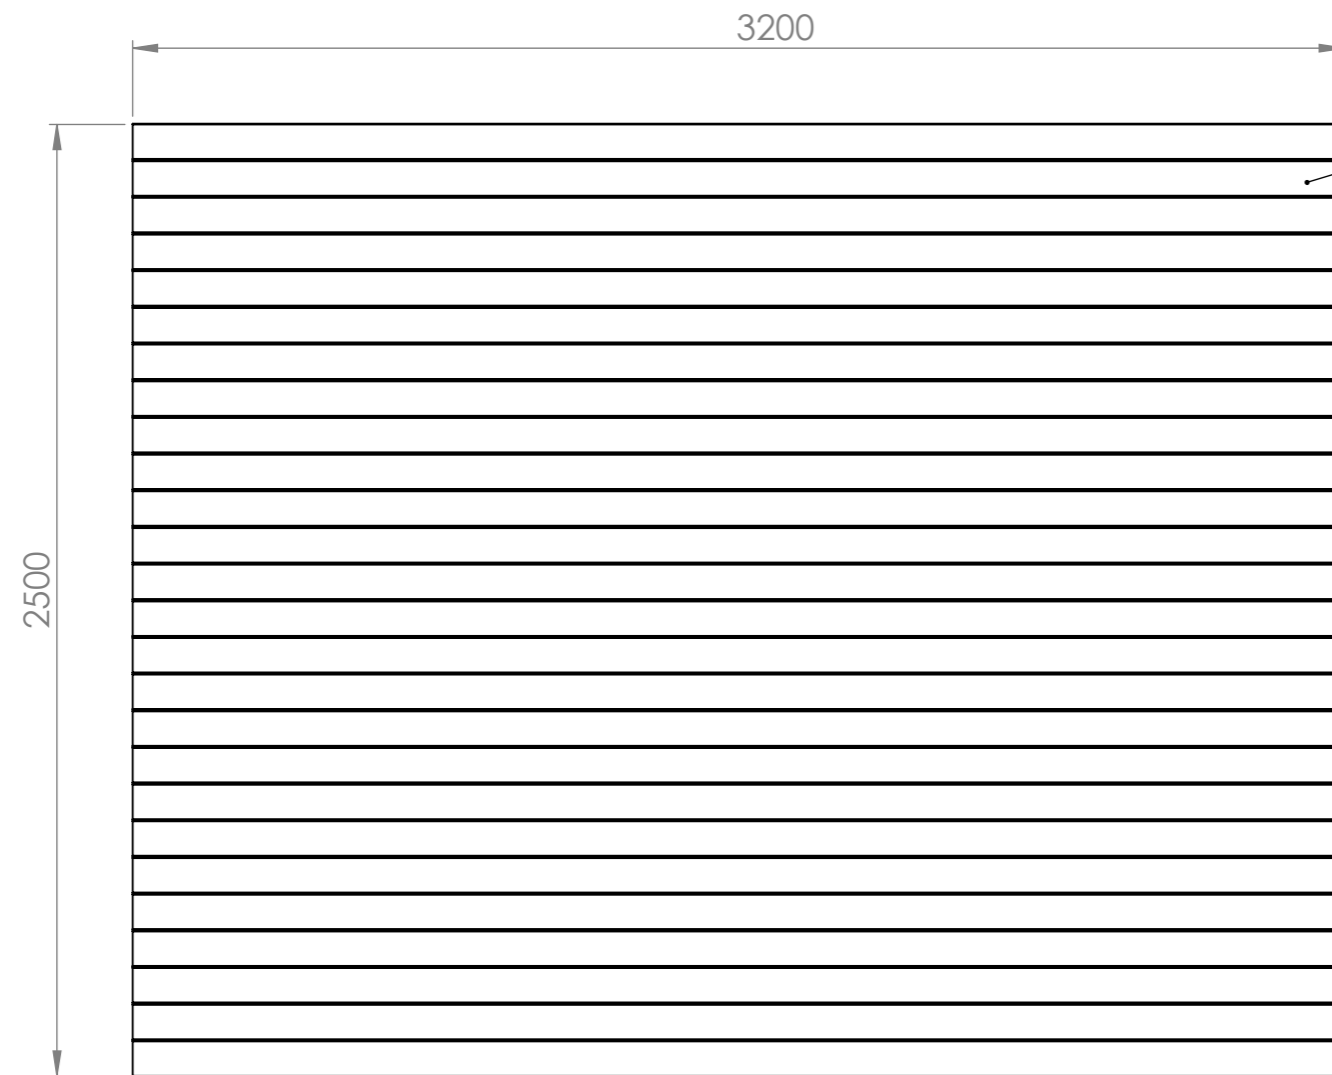


26 st 22x95 tryckimpregnerat trallvirke

Stående 45x95 tryckimpregnerat virke

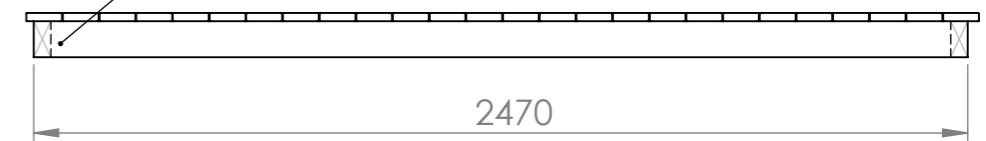

Stående 45x95 tryckimpregnerat virke med c/c 350 mm

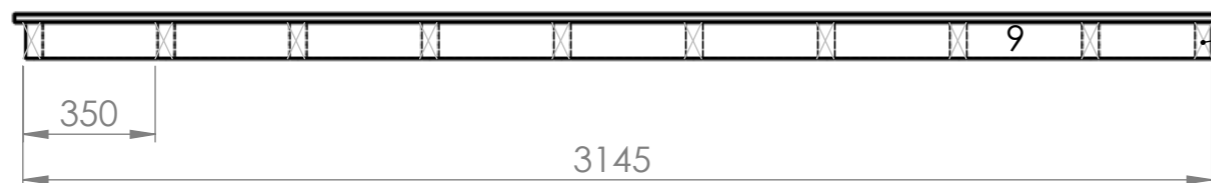

UNLESS OTHERWISE SPECIFIED: DIMENSIONS ARE IN MILLIMETERS SURFACE FINISH: TOLERANCES: LINEAR: ANGULAR:				FINISH:		DEBUR AND BREAK SHARP EDGES		DO NOT SCALE DRAWING		REVISION	
DRAWN				NAME		SIGNATURE		DATE		TITLE:	
CHK'D										Exempelritning för trall, framsida bostad 8 m <sup>2</sup>	
APPV'D										DWG NO. Exempelritning trall	
MFG										A3	
Q.A										MATERIAL: Tryckimpregnerat virke	
										WEIGHT:	
										SCALE:1:20	
										SHEET 1 OF 1	